
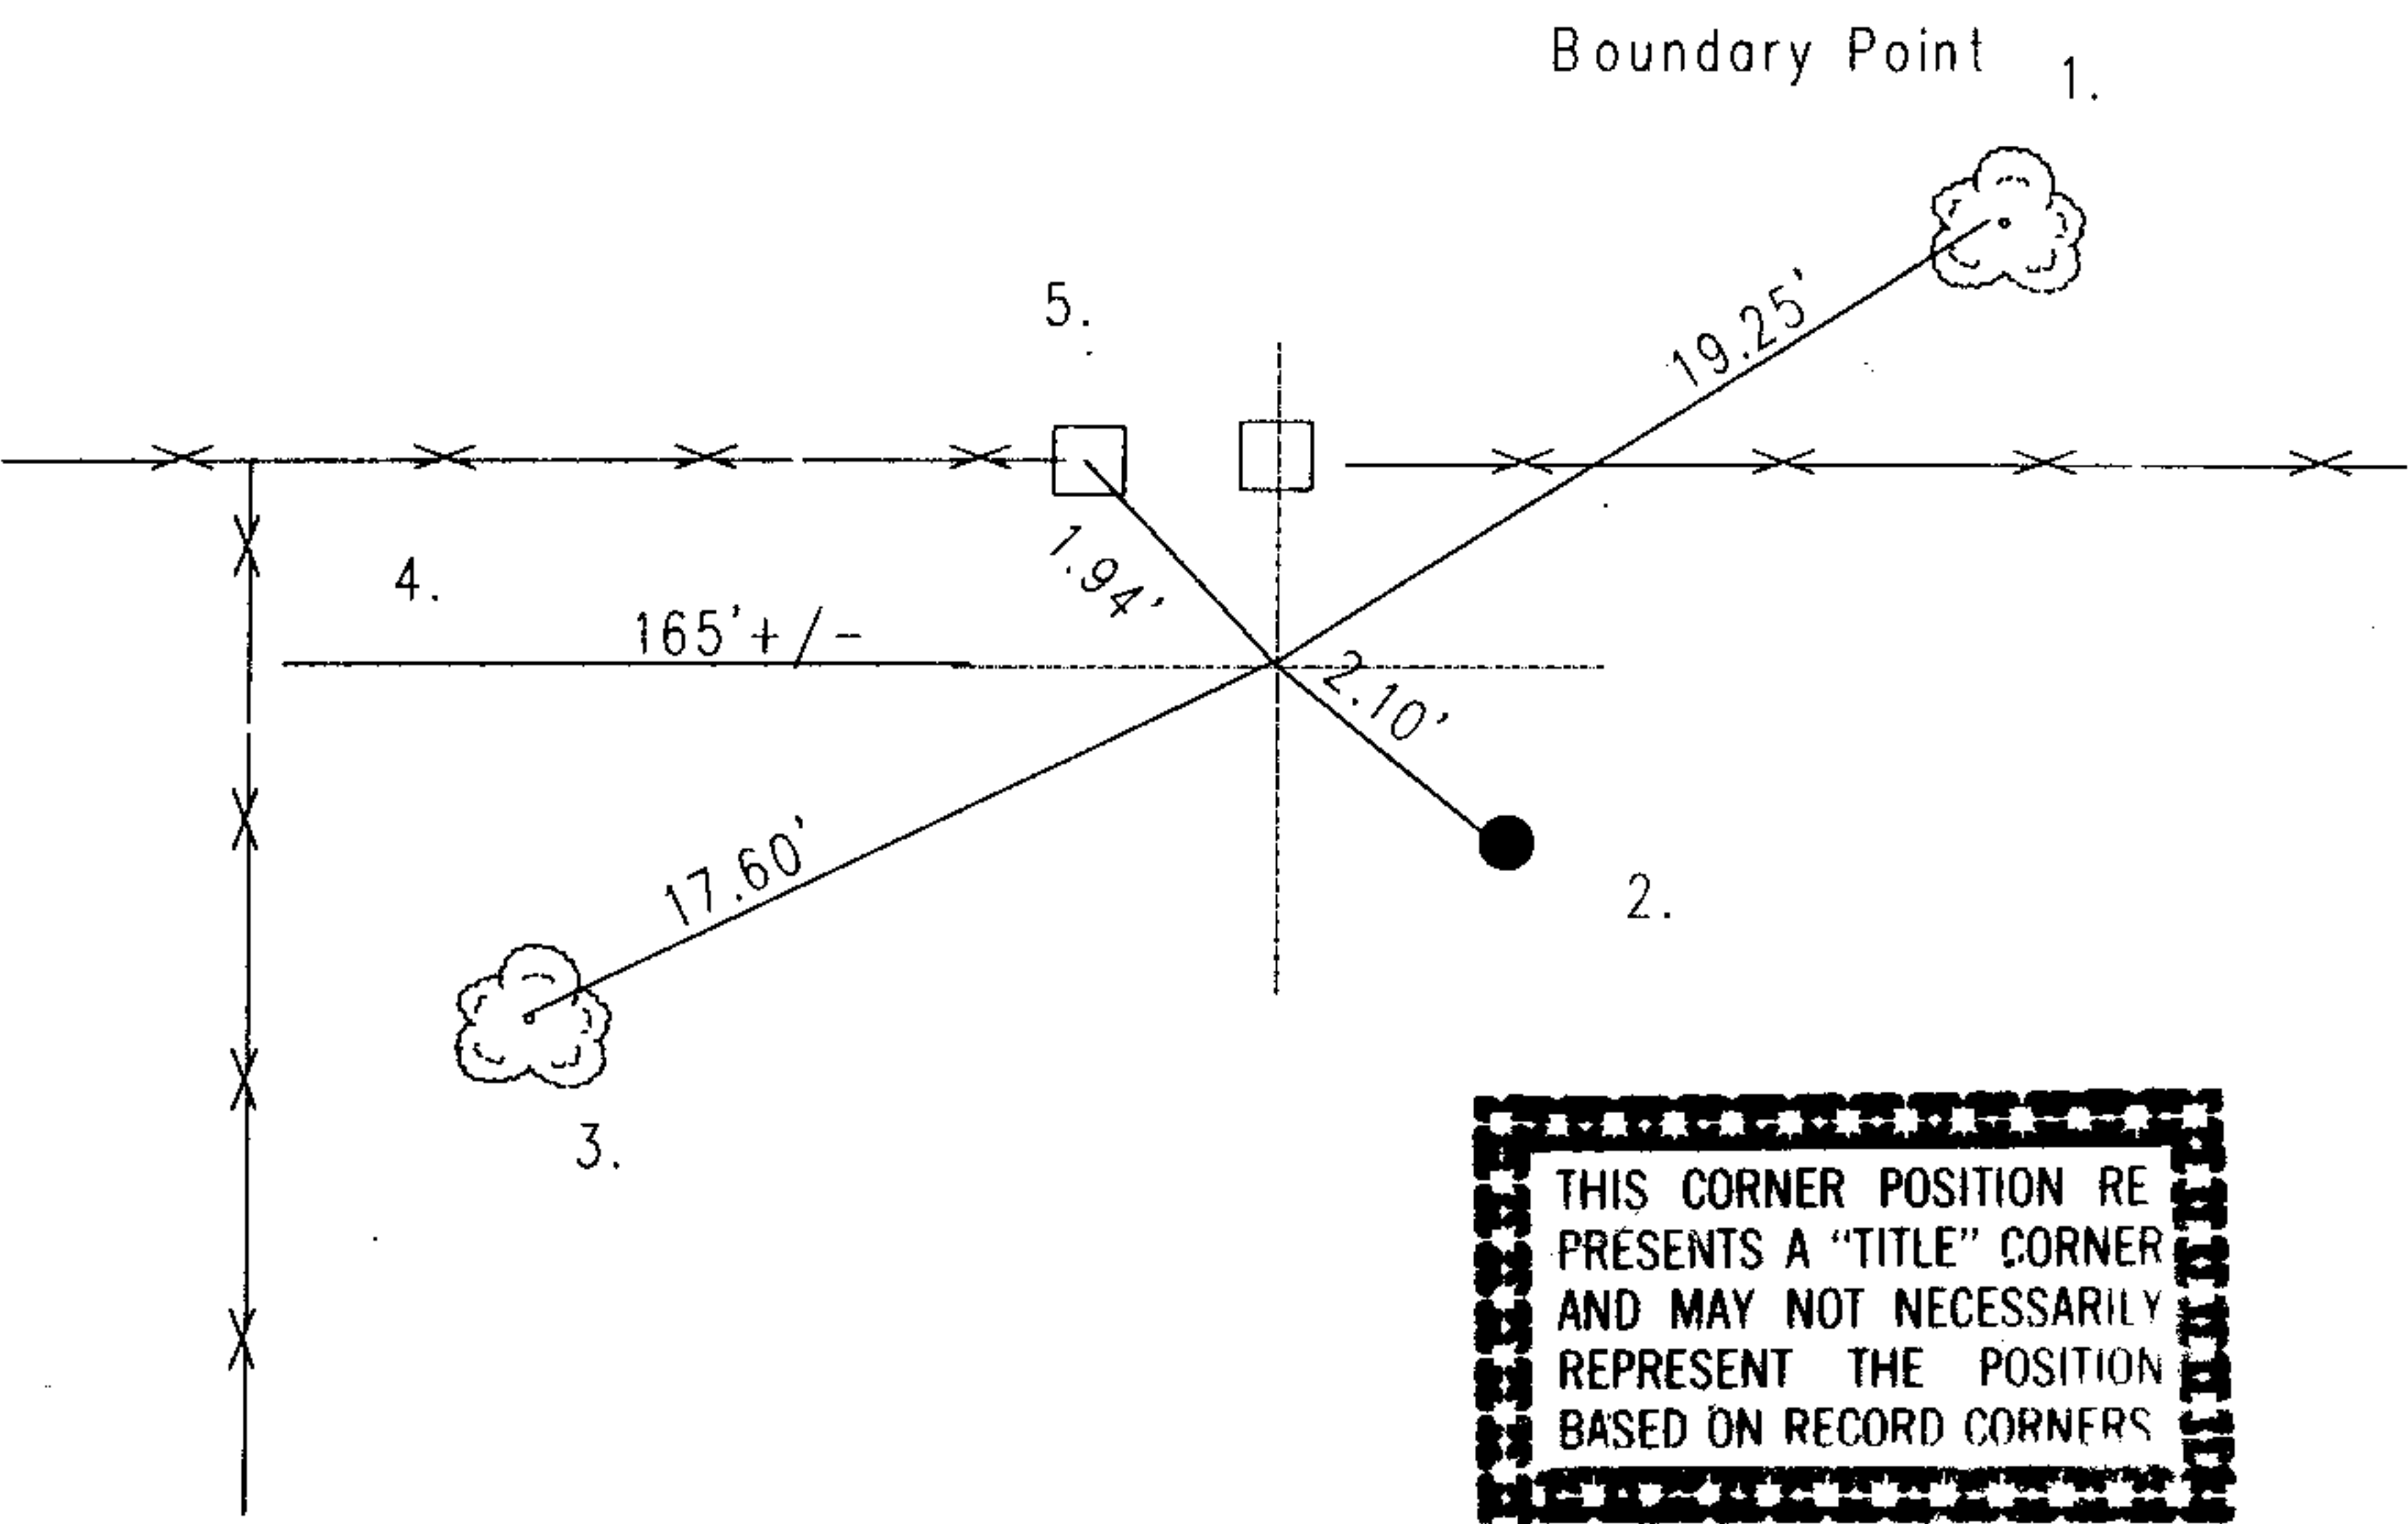


OFFICE OF THE MARION COUNTY SURVEYOR  
SECTION RECORD CORNER

SECTION 20 TOWNSHIP 17 RANGE 2  
DATE: 11-01-01  
PARTY CHIEF: Wilcoxon  
CREW: \_\_\_\_\_  
TYPE OF MARKER: Stone Found  
METHOD OF ESTABLISHMENT: County: NEW

IN. S.P.C. E ZONE NAD '83  
NAME: 170229B  
N: 516687.7918(m)  
E: 44151.2949(m)

NOTE: Fd point by legal  
Survey Book 3, pg. 60 & 61

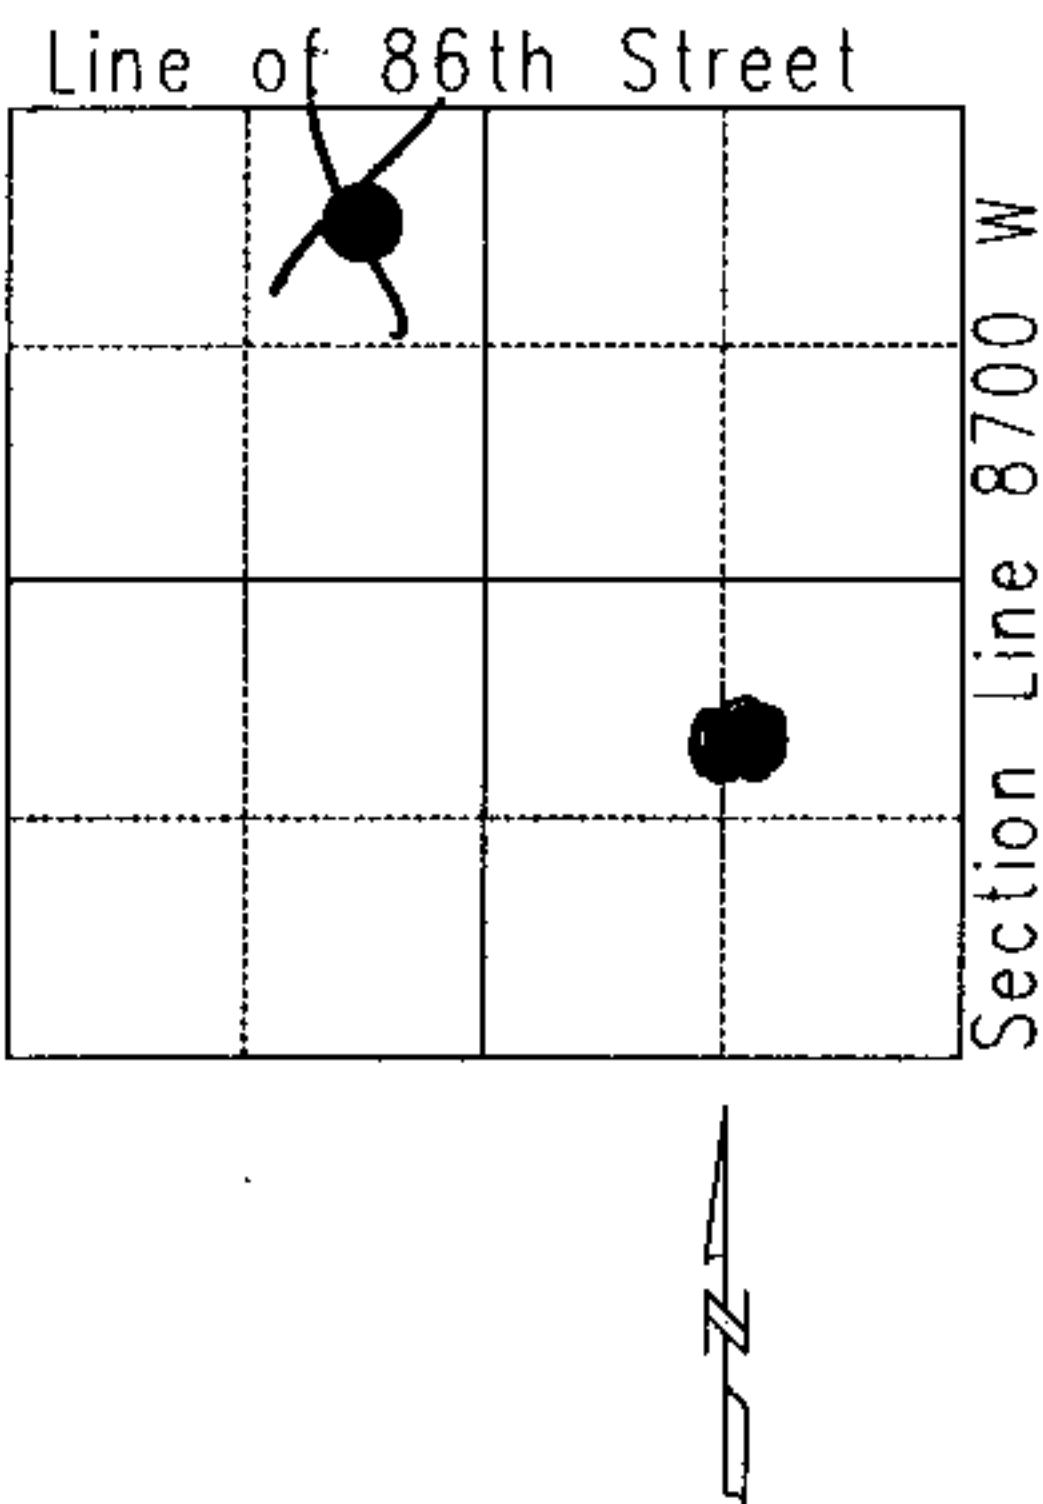

THIS CORNER POSITION REPRESENTS A "TITLE" CORNER AND MAY NOT NECESSARILY REPRESENT THE POSITION BASED ON RECORD CORNERS

7220B

REF.	DISTANCE	DESCRIPTION
1.	19.25'	Mag nail w/brass washer NW 12" cherry
2.	2.10'	Rebar found
3.	17.60'	Mag nail w/brass washer NW 12" cherry
4.	165' +/-	Due W to fence line
5.	1.94'	PK nail w/brass washer SW corner fence post